
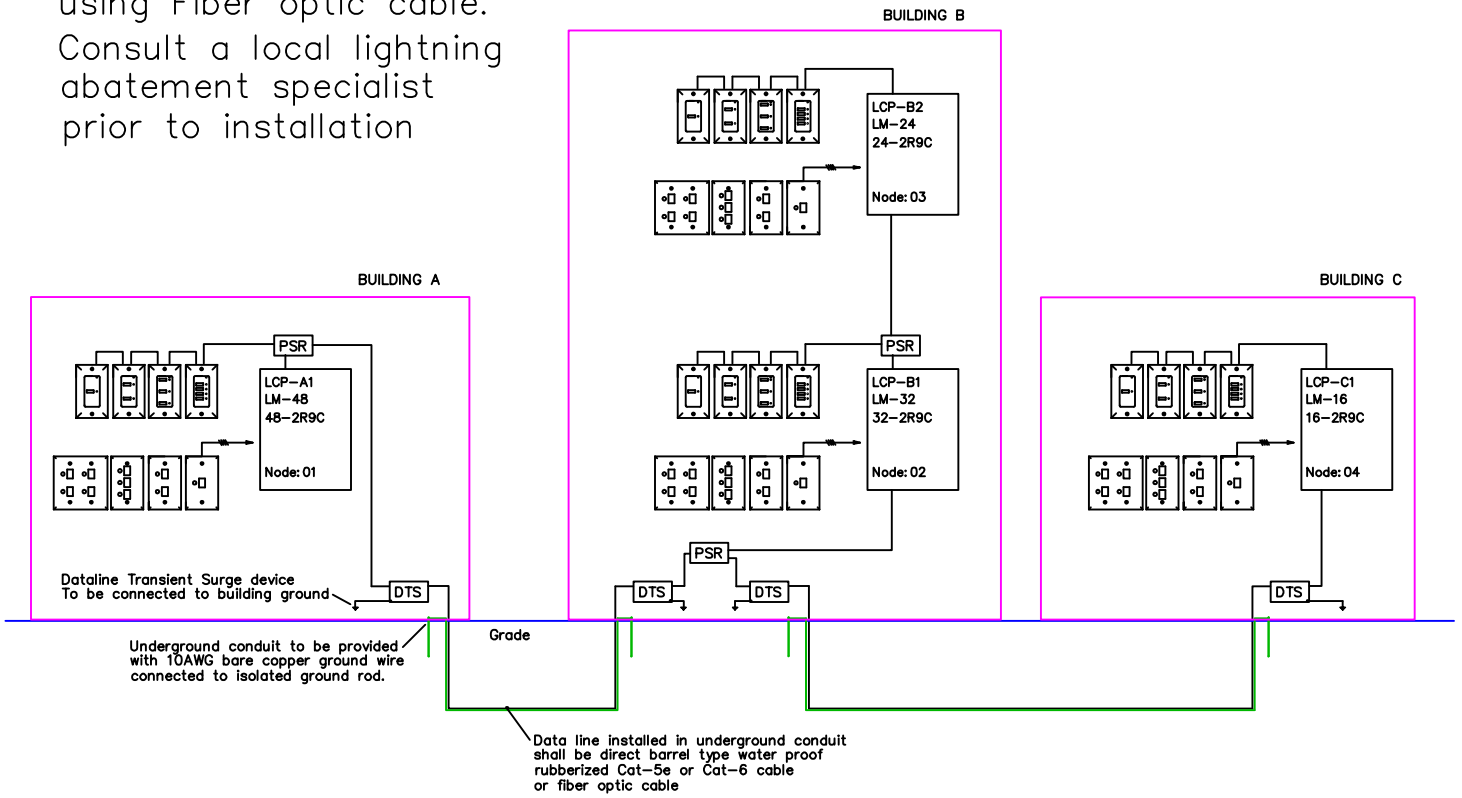


# UNDERGROUND DATA CABLE INSTALLATION

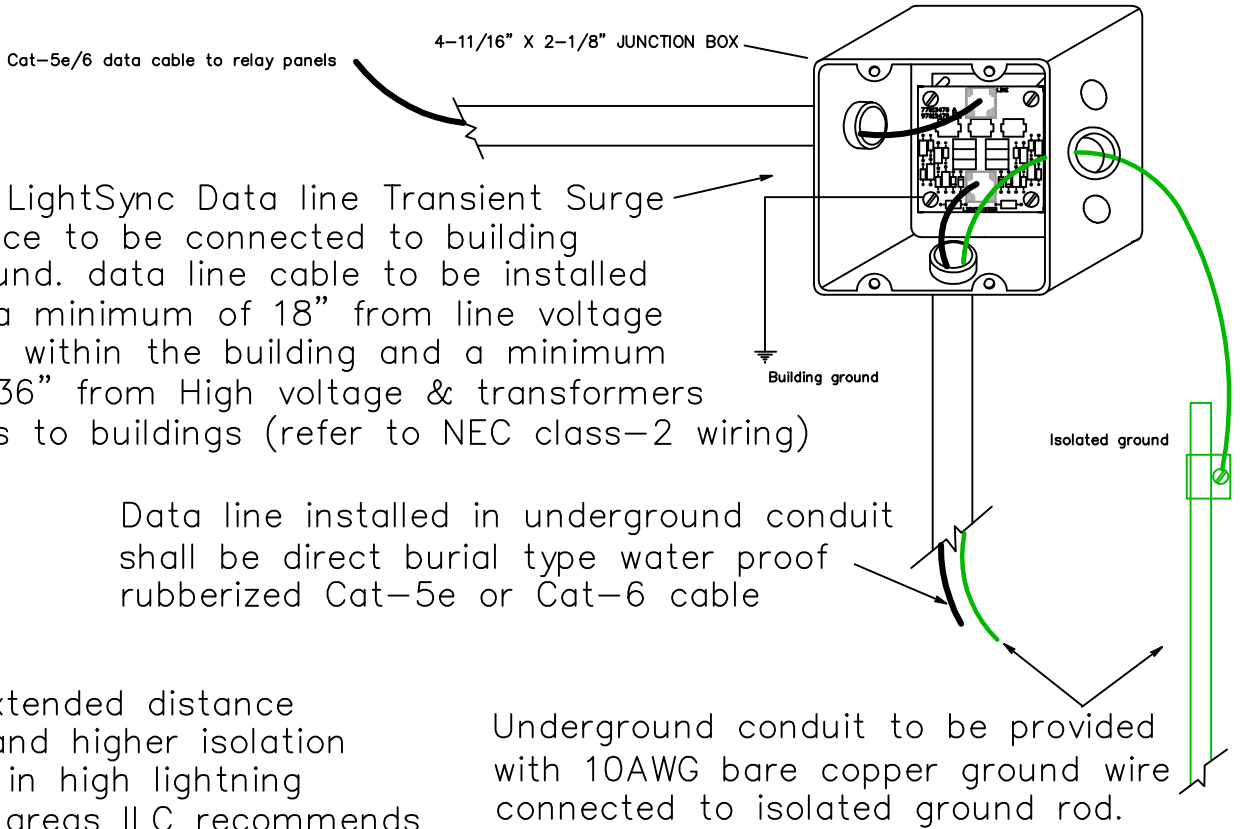

5229 Edina Industrial Boulevard  
 Minneapolis, Minnesota 55439  
 Ph: 952.829.1900 Fax: 952.829.1901  
 1.800.922.8004  
 www.ilc-usa.com

## TYPICAL

NUMBER	REVISIONS	DATE	SHEET INFORMATION
1	-	-	DATE: 1-10
			SCALE: NONE
			DRAWN BY: JM

Project:

Title:

## UNDERGROUND DATA CABLE INSTALLATION

TYPICAL

GO#

Sheet: UDCI