


SEATTLE CLASSROOM 4/6 ZONE RISER DIAGRAM

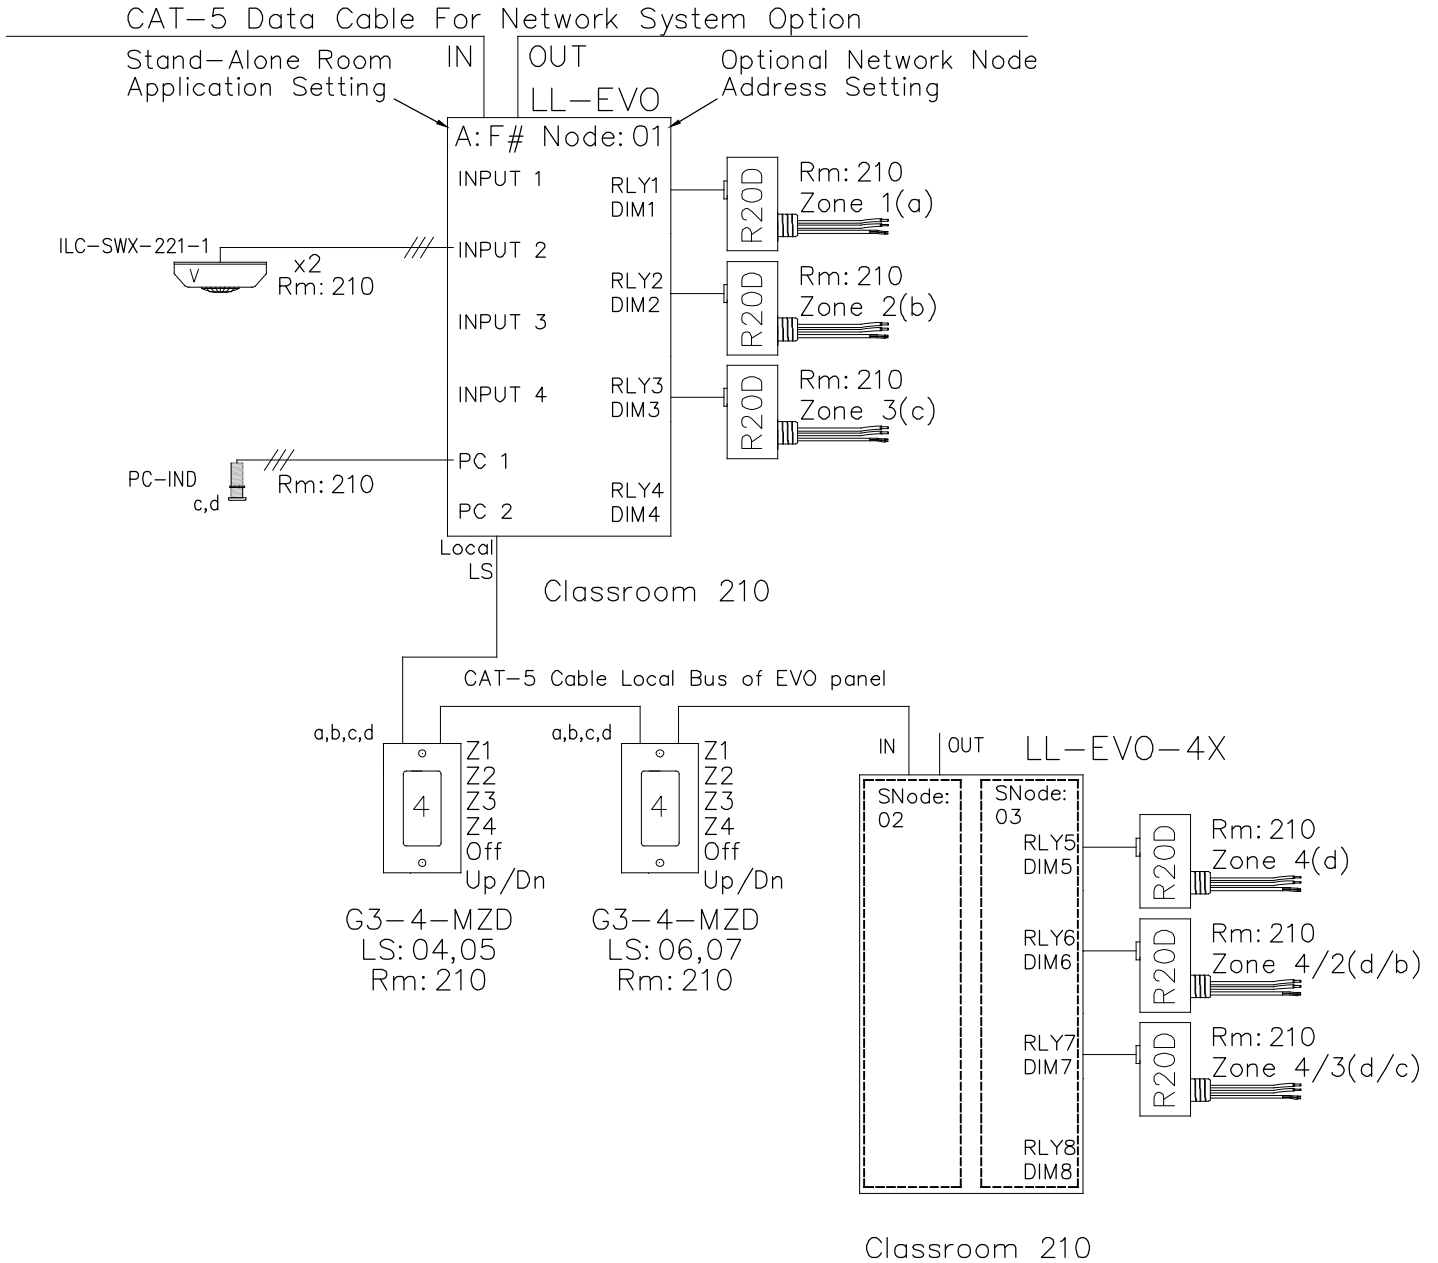

OPERATION:
 Switch ON/OFF
 On Level set for 50% dimming
 Motion sensor set for Vacancy
 Photocell limits max level in daylight zones



5229 Edina Industrial Blvd.
 Minneapolis, MN 55439
 952.842.2564 | 800.922.8004
 ilc-usa.com

| | | | | |
|-----------|-------------------|--------|-------------------|----------|
| XX | | | | Project: |
| NUMBER | REVISIONS | DATE | SHEET INFORMATION | |
| A | Code Riser CR0210 | 5-6-19 | DATE: | 5-6-19 |
| 1 | - | - | SCALE: | NONE |
| | | | DRAWN BY: | JM |

**SEATTLE
CLASSROOM
4/6 Zone RISER**

Title:

GO#
219xxxx

Sheet:
CR0210